

SUBMITTAL

MicroMetl

Knocked Down Adjustable Pitch / Adjustable Height Curb for
York DNZ/DNY/BHZ/BHX/DEM 024-060: DNX 024-048:
BHA/BHY/DEB/DEH/DNA/DNH/DNP/BHP 018-060 Units

Part Number:

**AP557DNZ2460APCB
SERIES**


FORMNO. AP557DNZ2460APCB

DATE: 07/07

SUBMITTED TO _____
COMPANY: _____
DRAWN BY: M.M.
JOB NAME: _____
EQUIPMENT: _____
NOTES: _____

FEATURES

- * Blocked top corners and pre-punched assembly holes.
- * Roofcurb sides and ends are 18 ga. galvanized steel.
- * Gasketing package provided.
- * Full perimeter wood nailer.
- * Assembly hardware included for field assembly.
- * Insulated deck pans.

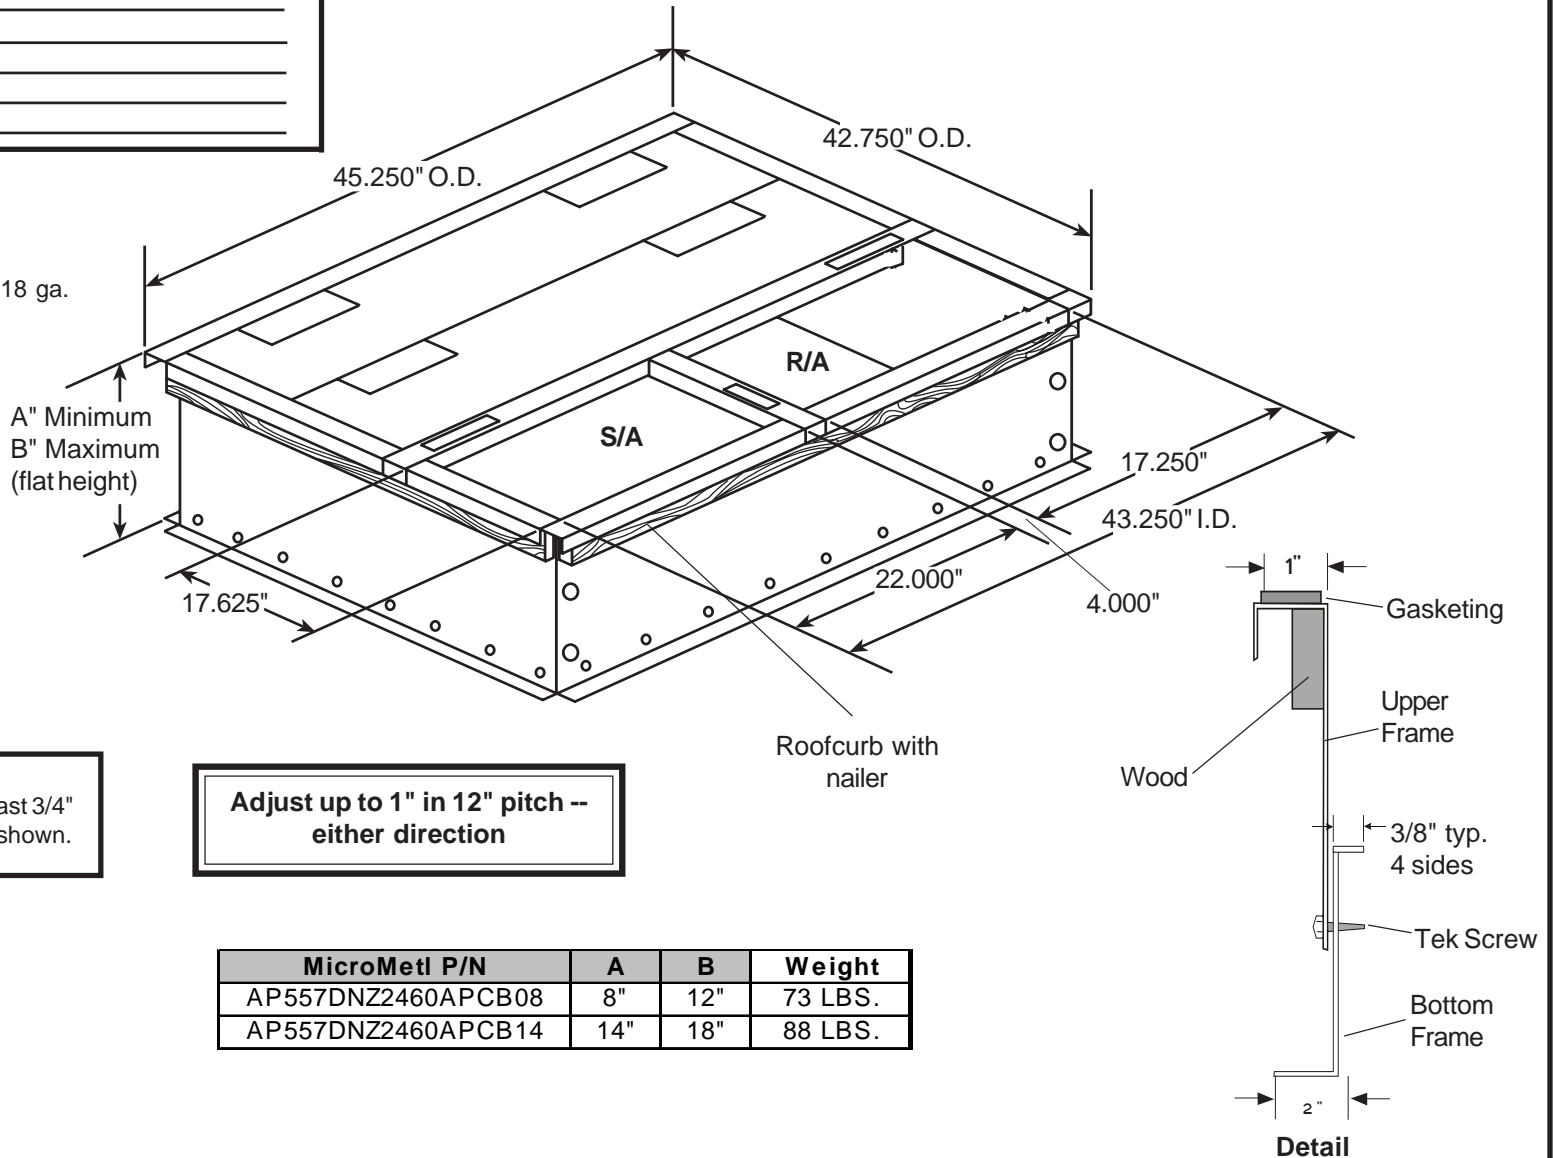

NOTE:
Manufacture duct work at least 3/4"
smaller than duct openings shown.

**Adjust up to 1" in 12" pitch --
either direction**

MicroMetl P/N	A	B	Weight
AP557DNZ2460APCB08	8"	12"	73 LBS.
AP557DNZ2460APCB14	14"	18"	88 LBS.